






[illegible]

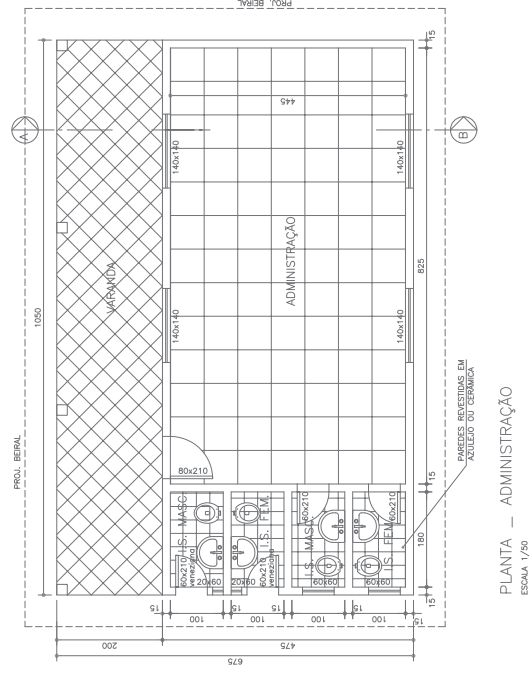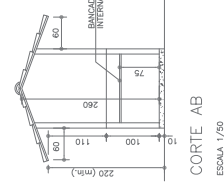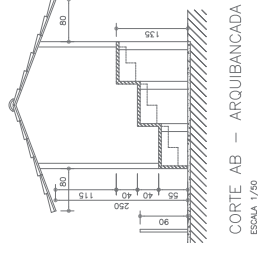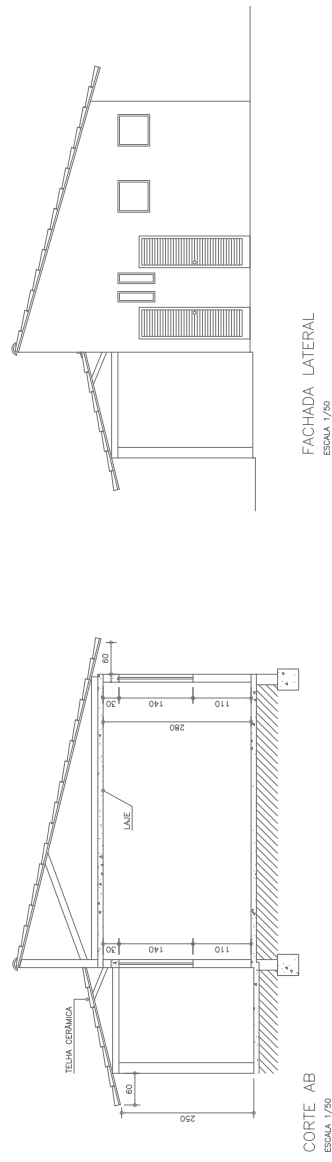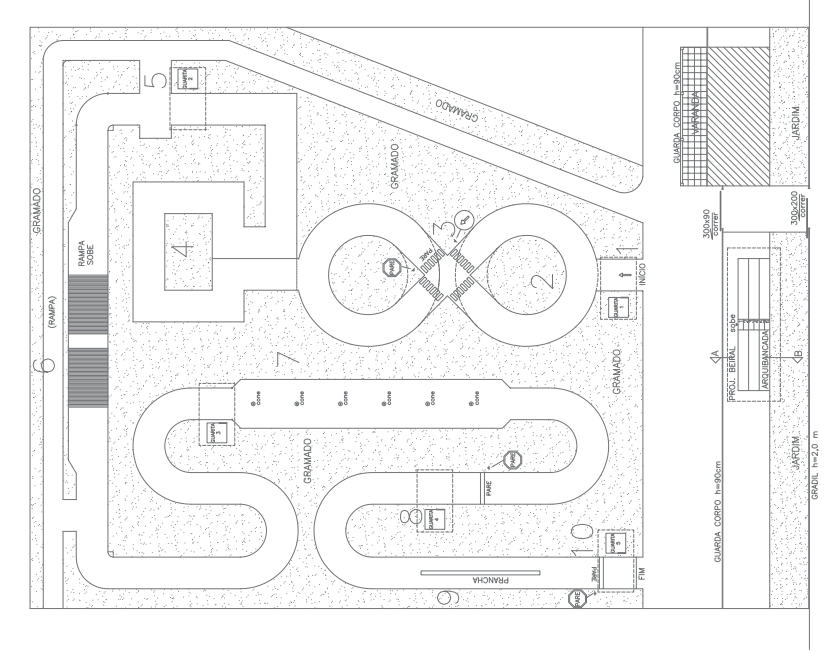

PLANTA – PISTA DE MOTO
ESCALA 1/200

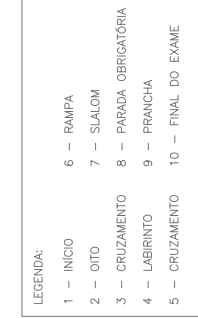

LAYOUT – PISTA DE MOTO
ESCALA 1/200

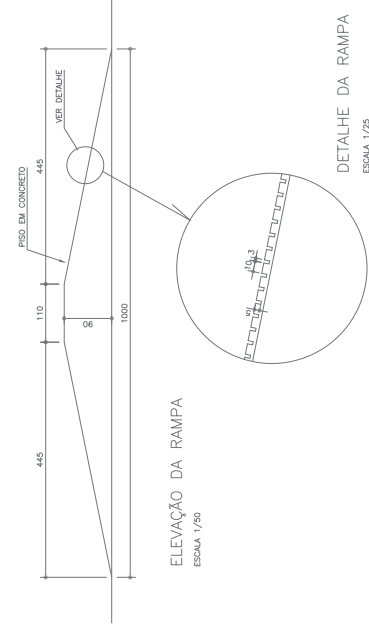

DETALHE – CORTE DA PISTA
ESCALA 1/25

[illegible]